


FLOORING LAYOUT

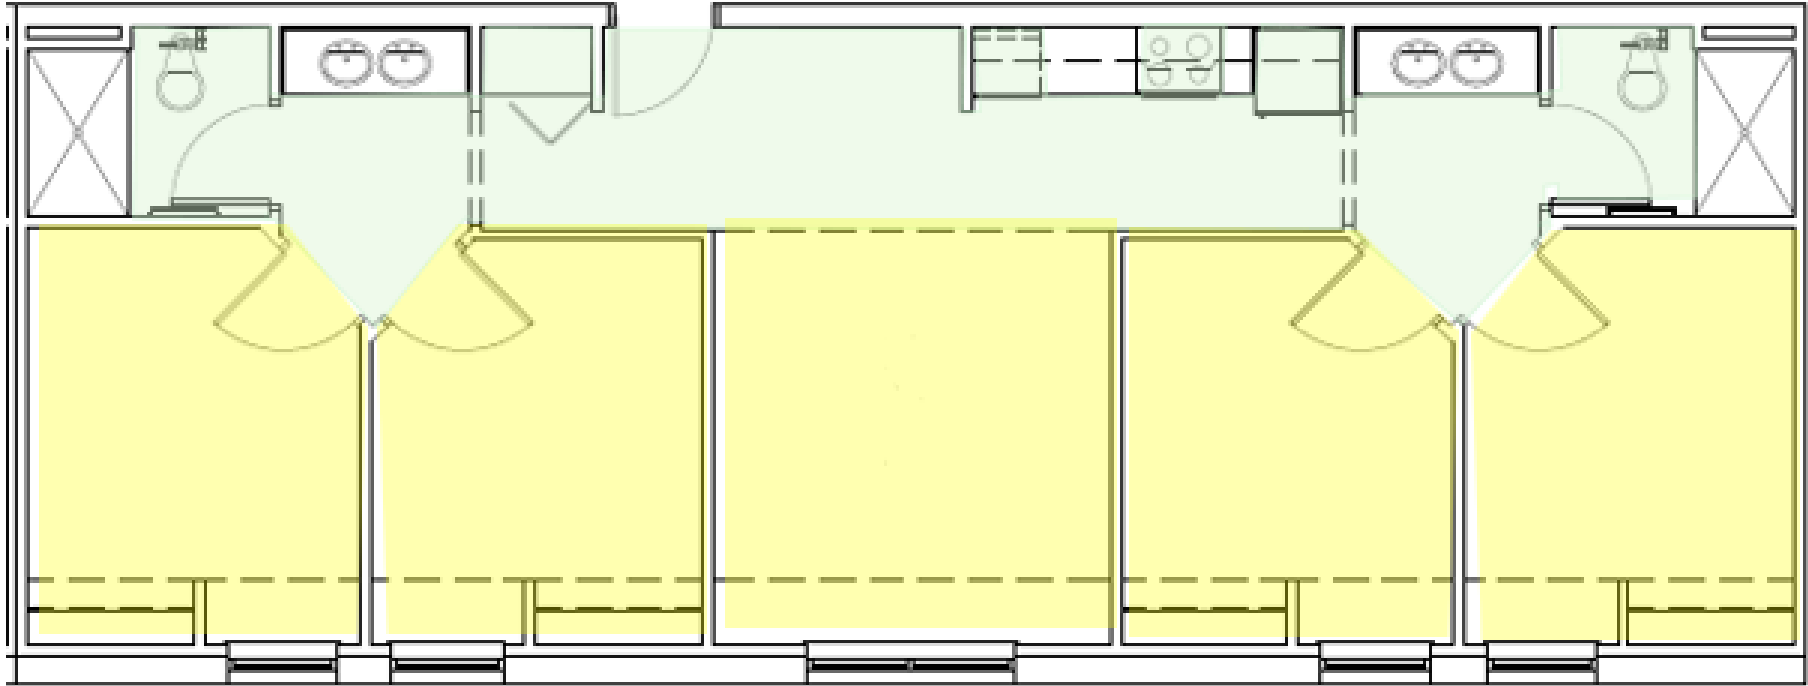

Carpet

Tile

Disclaimer: This drawing test is for conceptual planning purposes only. Final layouts must be reviewed and approved for compliance with all applicable codes, including ADA, life safety, and HVAC requirements. Not intended for permitting or construction purposes.



Planning, Design
and Construction
UNIVERSITY OF CENTRAL FLORIDA

ATTACHMENT 1

TOWERS RENOVATION PROJECT

UCF
BUILDING/DEPT
3528 N. PERSEUS LOOP, BUILDING 16A; ORLANDO, FL 32816

This drawing is intended to indicate furniture location and configuration only and is not to be used for permitting or construction. For exact architectural configurations, refer to architectural contract documents prepared by others.

Project No:	11 x 17
Sheet Size:	D-174"x17"
Scale:	M:GORE
Designer:	UCF ORL
Location:	08/17/2026
Date:	
Approved by:	
Version:	REV DATE OWN
Sheet:	1/2

All dimensions must be verified on-site by contractors and subcontractors before proceeding with any work. This document and its contents are the sole property of UCF Planning, Design and Construction and are intended for internal evaluation only. Unauthorized distribution or use by third parties is prohibited without express written permission.